

KEY PLAN — CENTRE WELLINGTON
N.T.S.

LIST OF DRAWINGS

- 01 — PLAN AND PROFILE
HIGH STREET TO STA. 1+160
- 02 — PLAN AND PROFILE
STA. 1+160 TO STA. 1+340
- 03 — PLAN AND PROFILE
STA. 1+340 TO STA. 1+520
- 04 — PLAN AND PROFILE
STA. 1+520 TO STA. 1+700
- 05 — PLAN AND PROFILE
STA. 1+700 TO BRIDGE STREET
- 06 — TYPICAL SECTIONS AND DETAILS

Township of
Centre Wellington



CONSTRUCTION OF
MUNICIPAL WATERMAIN

**McNAB STREET
(ELORA)**


PROJECT No. M6479



CONTRACT No. RFT-20-23

Mayor:
SHAWN WATTERS

Chief Administrative Officer:
DAN WILSON

ISSUED FOR TENDER	—	APRIL, 2023
ISSUED FOR CONSTRUCTION	—	JUNE, 2023
AS RECORDED	—	

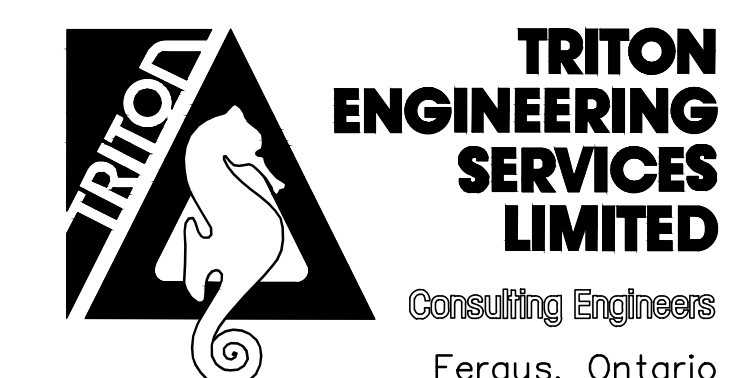

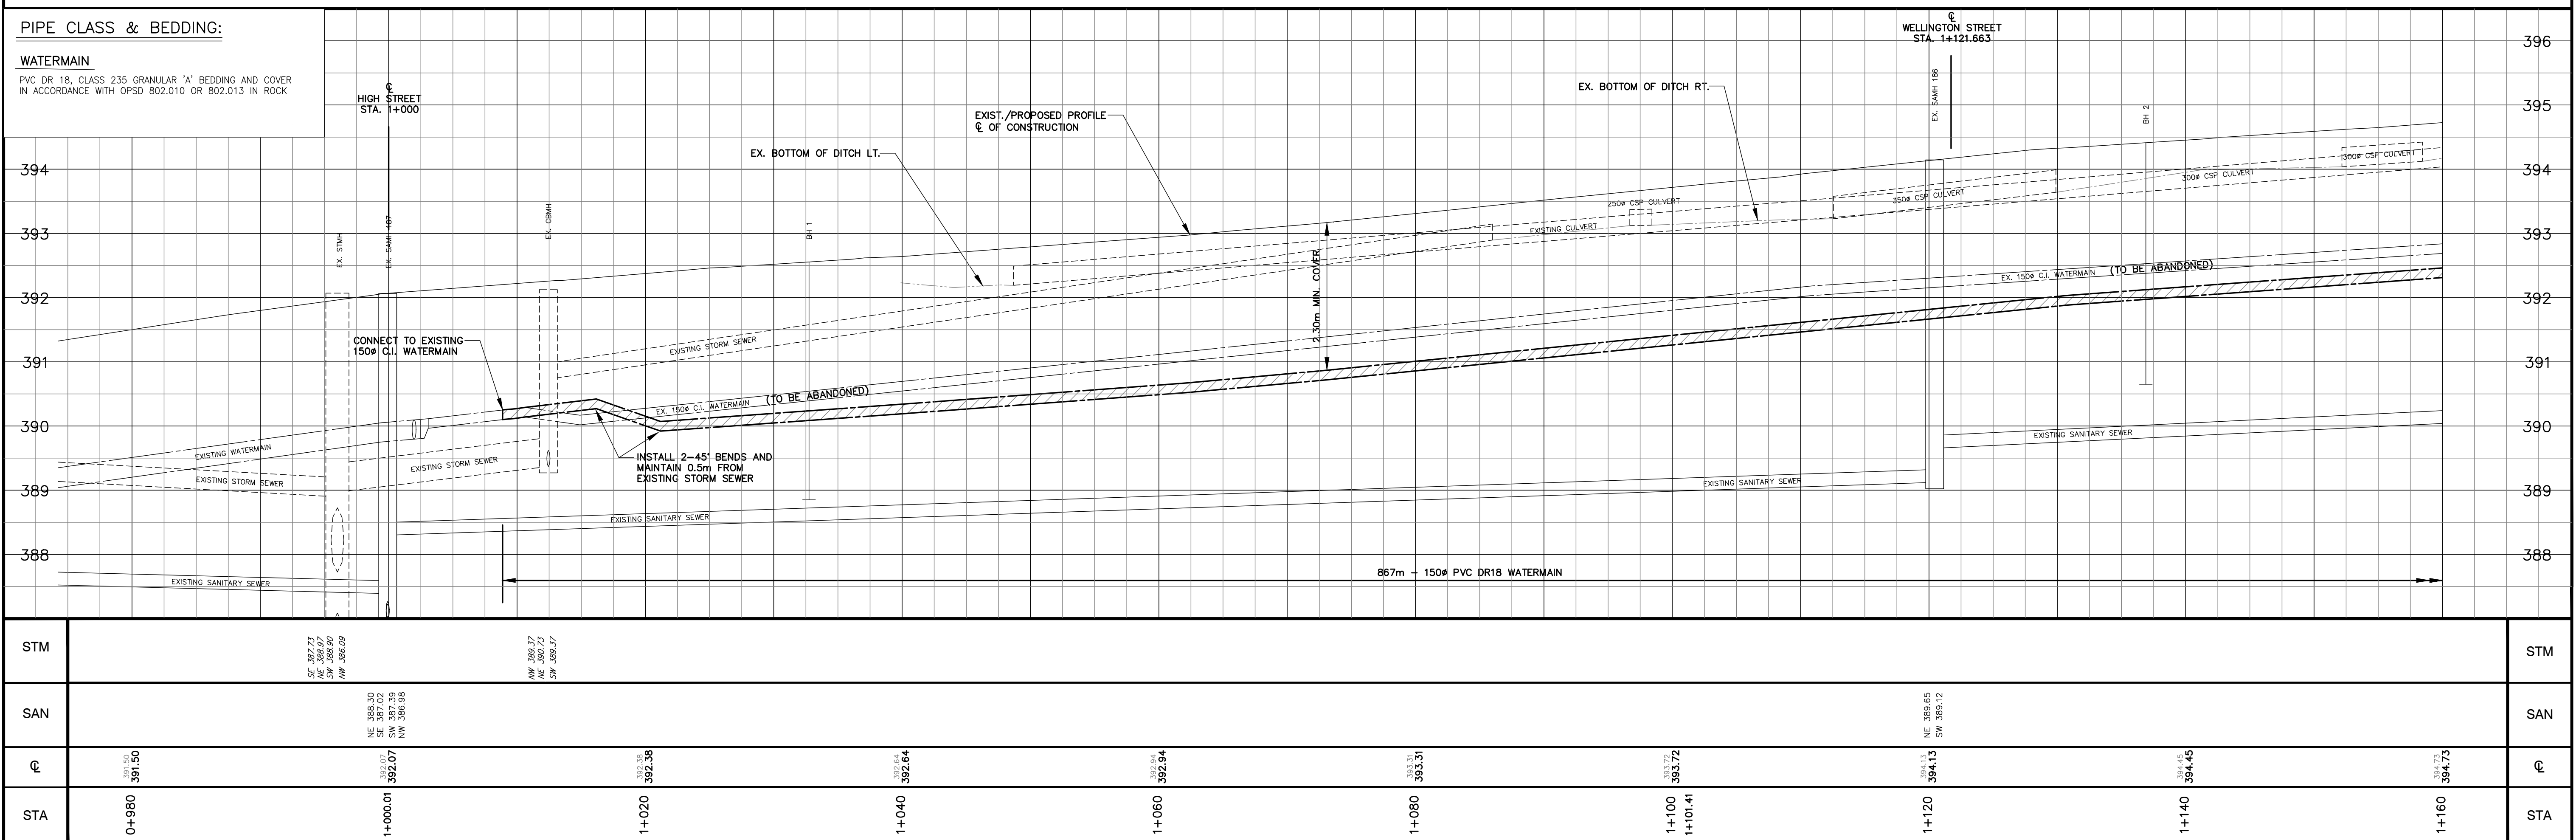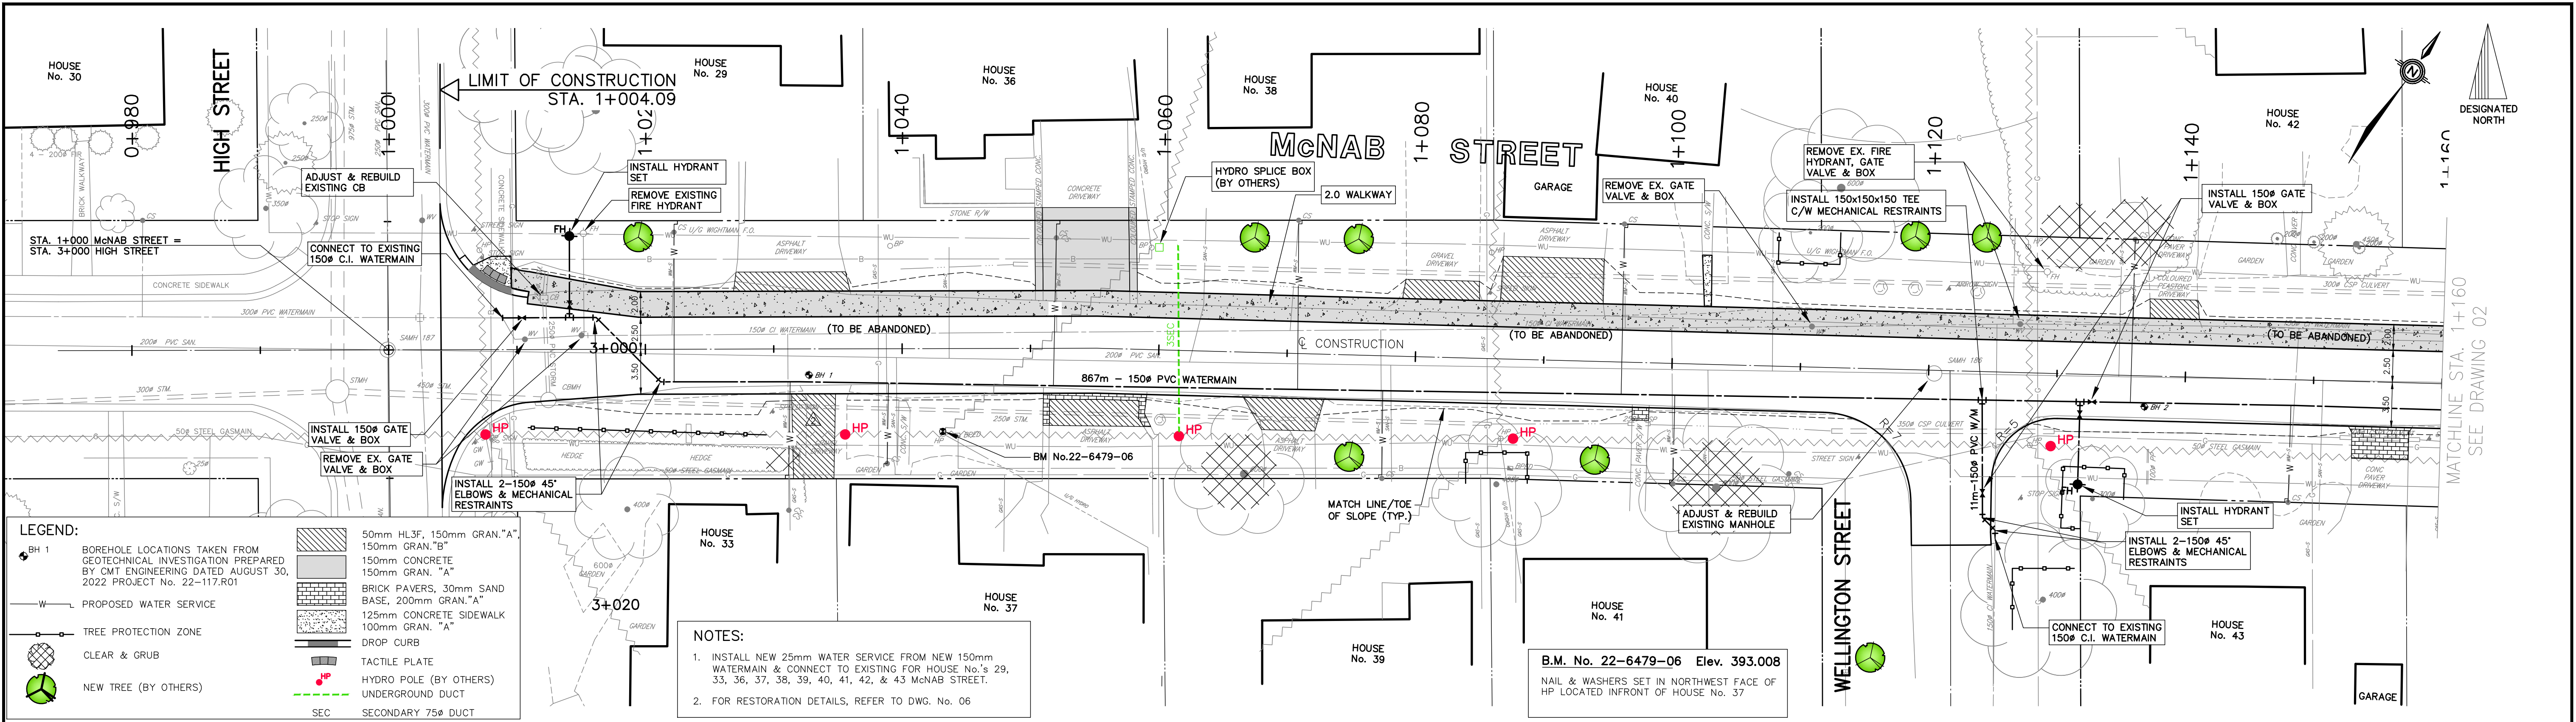

DISCLAIMERS:

1. ALL EXISTING ELEVATIONS & DIMENSIONS TO BE CONFIRMED ON SITE. THE LOCATION OF UTILITIES IS APPROXIMATE ONLY AND SHOULD BE DETERMINED BY CONSULTING THE MUNICIPAL AUTHORITIES AND UTILITY COMPANIES CONCERNED. THE CONTRACTOR SHALL PROVE THE LOCATION OF UTILITIES AND SHALL BE RESPONSIBLE FOR ADEQUATE PROTECTION AGAINST DAMAGE.

JUN. 2023 ISSUED FOR CONSTRUCTION D.G.D.

1 APR. 2023 ISSUED FOR TENDER D.G.D.

No DATE REVISION INITIAL

D.G. DONALDSON

PROFESSIONAL ENGINEER

PROVINCE OF ONTARIO

CONSTRUCTION OF MUNICIPAL WATERMAIN

McNAB STREET

(ELORA)

TOWNSHIP OF CENTRE WELLINGTON

1 MACDONALD SQUARE

ELORA, ONTARIO N0B1S0

PLAN AND PROFILE

HIGH STREET to STA. 1+60

CONTRACT No. RFT-20-23

PROJECT No. M6479

DRAWN BY: K.J.G.

CHECKED BY: T.J.K.

APPROVED BY: D.G.D.

DATE: SEPTEMBER 2022

TRITON ENGINEERING SERVICES LIMITED

Consulting Engineers

SCALE:

H:1:250 H:1:500



V:1:50 V:1:100



(84'x87) (11'x17)



UNLESS OTHERWISE SHOWN

DRAWING NUMBER

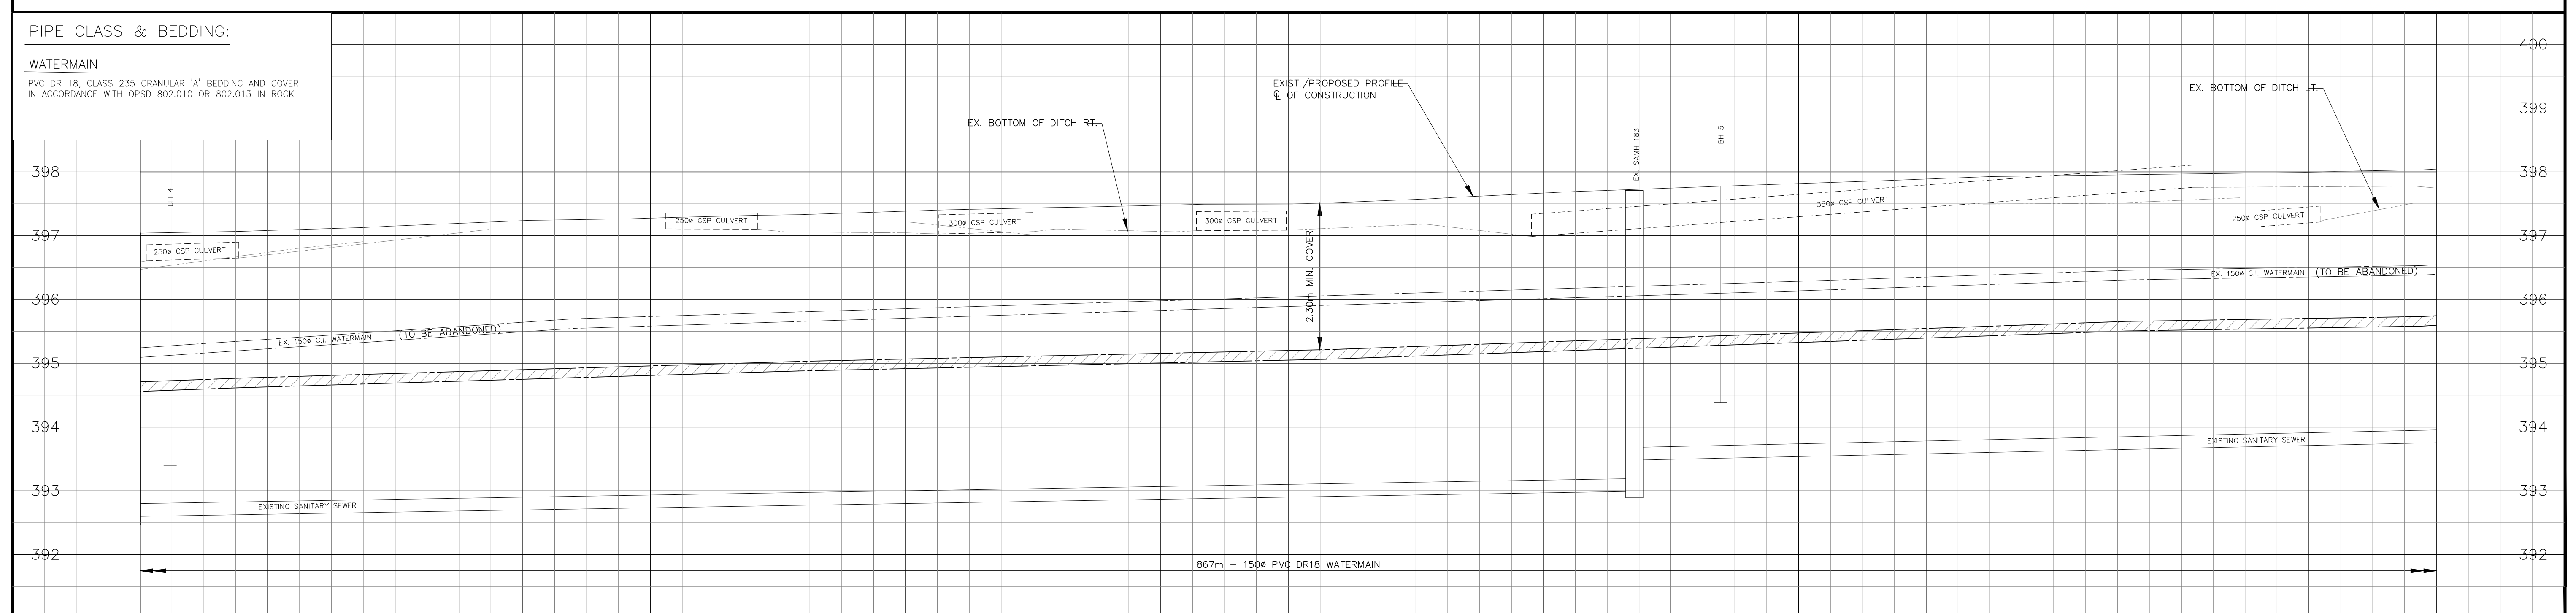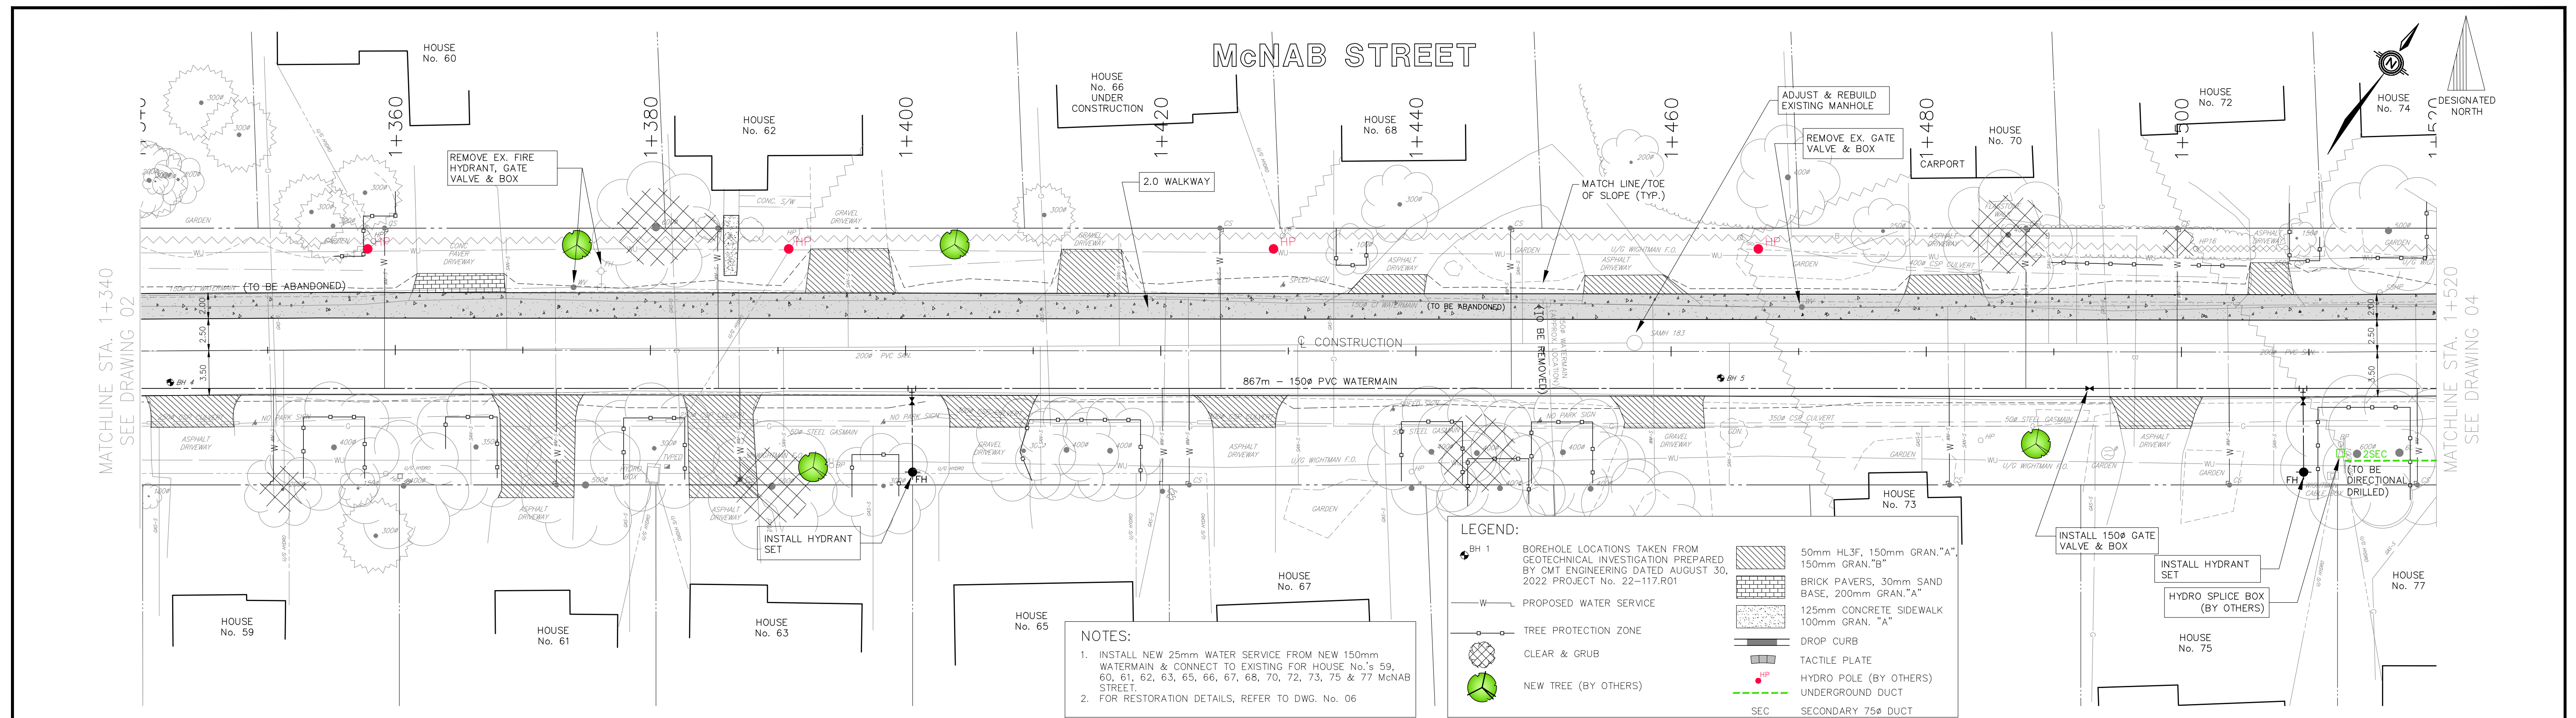01



STM											STM
SAN	<div>NE 392.60 SW 392.57</div> <div>NE 393.48 SW 392.99</div>										SAN
℄	<div>397.04 397.04</div> <div>397.15 397.15</div> <div>397.27 397.27</div> <div>397.35 397.35</div> <div>397.48 397.48</div> <div>397.57 397.57</div> <div>397.75 397.75</div> <div>397.89 397.89</div> <div>397.97 397.97</div> <div>398.04 398.04</div>										℄
STA	<div>1+340</div> <div>1+360</div> <div>1+380</div> <div>1+400</div> <div>1+411.31</div> <div>1+420</div> <div>1+440</div> <div>1+460</div> <div>1+480</div> <div>1+500</div> <div>1+512.30</div> <div>1+520</div>										STA
<div> <div> <div>DISCLAIMERS:</div> <div> 1. ALL EXISTING ELEVATIONS & DIMENSIONS TO BE CONFIRMED ON SITE. THE LOCATION OF UTILITIES IS APPROXIMATE ONLY AND SHOULD BE DETERMINED BY CONSULTING THE MUNICIPAL AUTHORITIES AND UTILITY COMPANIES CONCERNED. THE CONTRACTOR SHALL PROVE THE LOCATION OF UTILITIES AND SHALL BE RESPONSIBLE FOR ADEQUATE PROTECTION AGAINST DAMAGE. </div> </div> <div> <div> <div>2 JUN. 2023 ISSUED FOR CONSTRUCTION D.G.D.</div> <div>1 APR. 2023 ISSUED FOR TENDER D.G.D.</div> </div> <div> <div>No</div> <div>DATE</div> <div>REVISION</div> <div>INITIAL</div> </div> </div> <div>  <div> <div>REGISTERED PROFESSIONAL ENGINEER</div> <div>D.G. DONALDSON</div> <div>June 26/23</div> <div>PROVINCE OF ONTARIO</div> </div> </div> <div> <div>CONSTRUCTION OF MUNICIPAL WATERMAIN</div> <div>McNAB STREET</div> <div>(ELORA)</div> </div> <div> <div>TOWNSHIP OF CENTRE WELLINGTON</div> <div>1 MACDONALD SQUARE</div> <div>ELORA, ONTARIO N0B1S0</div> <div> <div>PLAN AND PROFILE</div> <div>STA. 1+340 to STA. 1+520</div> </div> </div> <div> <div>CONTRACT No. RFT-20-23</div> <div>PROJECT No. M6479</div> <div>DRAWN BY: K.J.G.</div> <div>CHECKED BY: T.J.K.</div> <div>APPROVED BY: D.G.D.</div> <div>DATE: SEPTEMBER 2022</div> </div> <div>  <div> <div>TRITON</div> <div>ENGINEERING SERVICES LIMITED</div> <div>Consulting Engineers</div> </div> </div> <div> <div>SCALE:</div> <div>H: 1:250 H: 1:500</div> <div>V: 1:50 V: 1:100</div> <div>(24' x 36") (11' x 14")</div> <div>UNLESS OTHERWISE SHOWN</div> </div> <div> <div>DRAWING NUMBER</div> <div>03</div> </div> </div>											

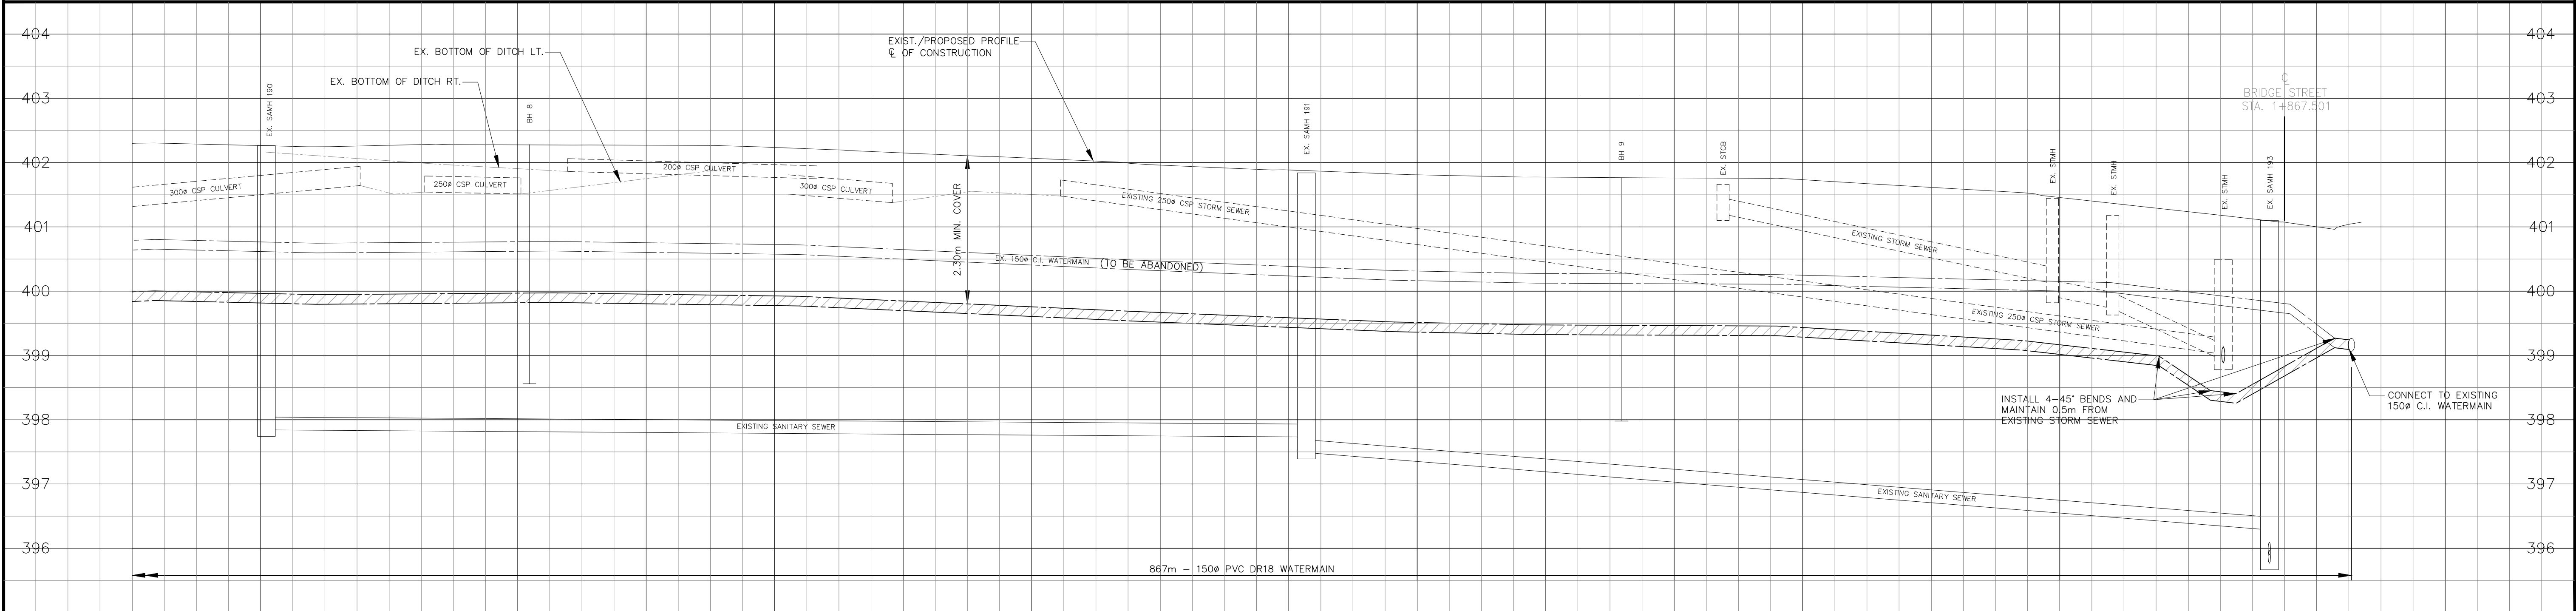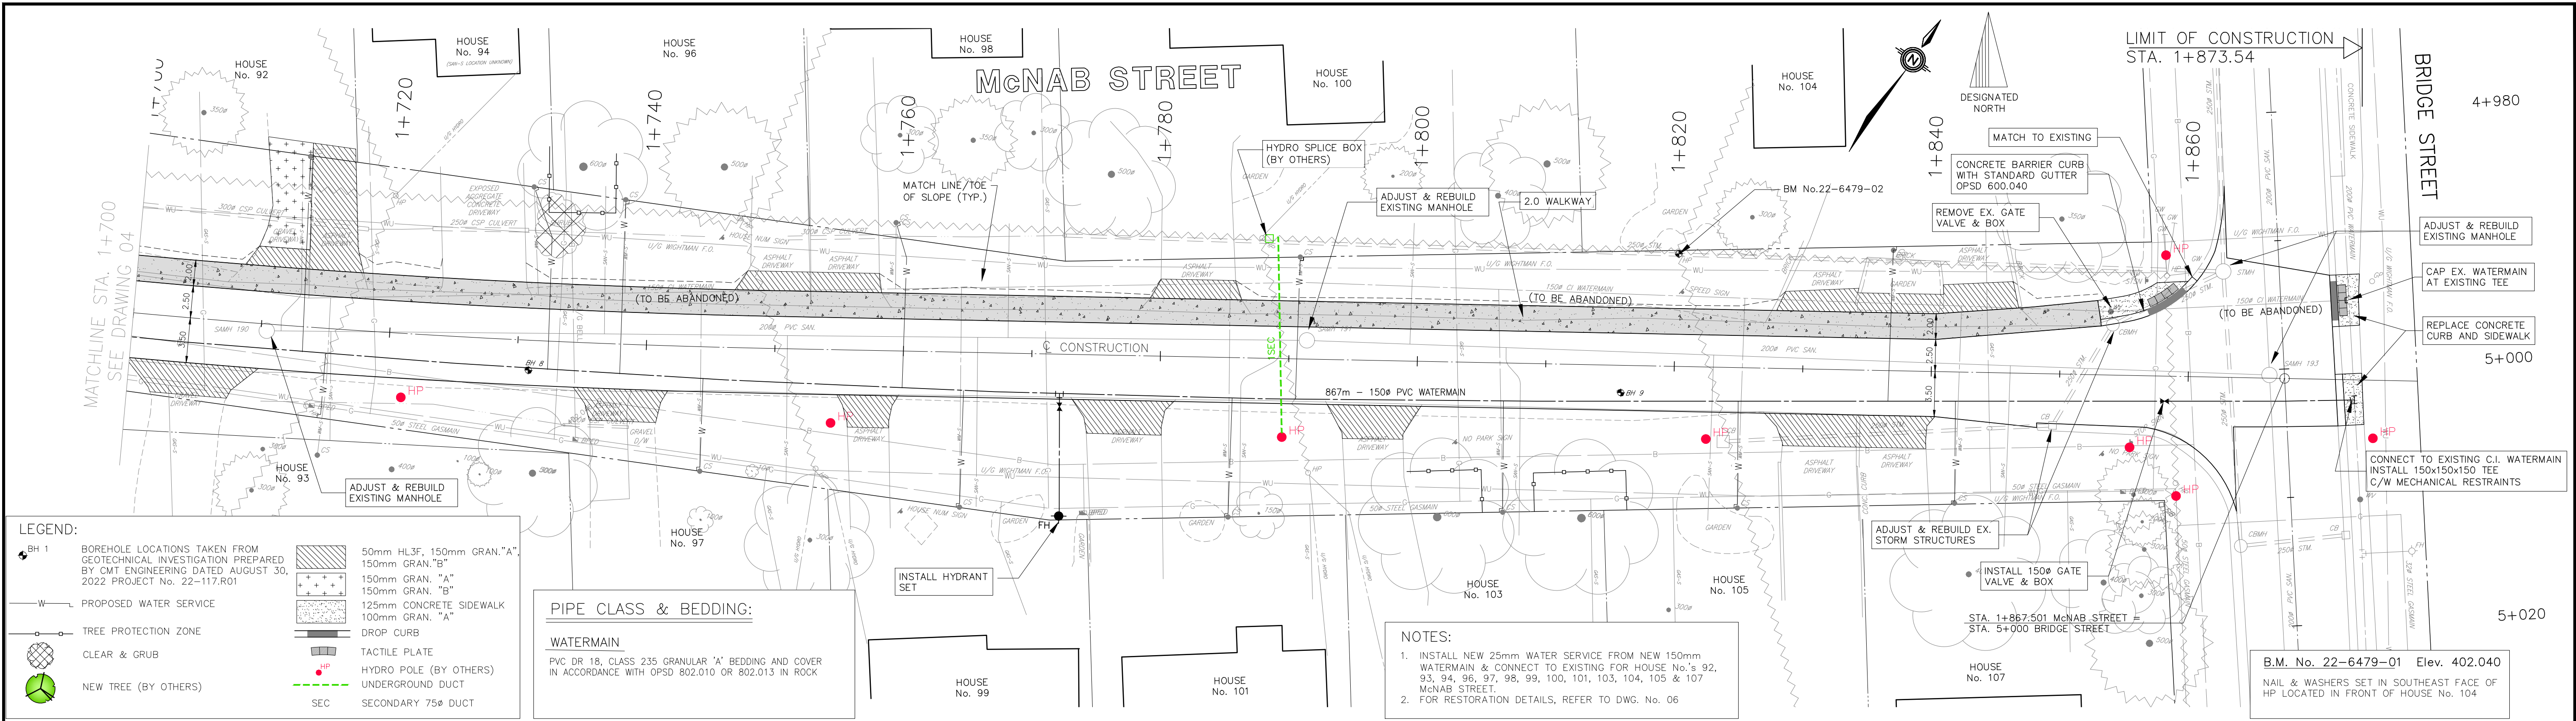

STM											STM	
SAN	NE 397.84										SAN	
℄	402.30 402.27	402.27 402.27	402.15 402.15	401.96 401.96	401.81 401.81	401.76 401.76	401.61 401.61	401.24 401.24	396.59 396.59		℄	
STA	1+700	1+720	1+723.25	1+740	1+760	1+780	1+800	1+820	1+840	1+860	1+880	STA

DISCLAIMERS:

1. ALL EXISTING ELEVATIONS & DIMENSIONS TO BE CONFIRMED ON SITE. THE LOCATION OF UTILITIES IS APPROXIMATE ONLY AND SHOULD BE DETERMINED BY CONSULTING THE MUNICIPAL AUTHORITIES AND UTILITY COMPANIES CONCERNED. THE CONTRACTOR SHALL PROVE THE LOCATION OF UTILITIES AND SHALL BE RESPONSIBLE FOR ADEQUATE PROTECTION AGAINST DAMAGE.

2	JUN. 2023	ISSUED FOR CONSTRUCTION	D.G.D.
1	APR. 2023	ISSUED FOR TENDER	D.G.D.
No	DATE	REVISION	INITIAL

CONSTRUCTION OF MUNICIPAL WATERMAIN

McNAB STREET

(ELORA)

TOWNSHIP OF CENTRE WELLINGTON

1 MACDONALD SQUARE
ELORA, ONTARIO N0B1S0

PLAN AND PROFILE

STA. 1+700 TO BRIDGE STREET

CONTRACT No. RFT-20-23

PROJECT No. M6479

DRAWN BY: K.J.G.

CHECKED BY: T.J.K.

APPROVED BY: D.G.D.

DATE: SEPTEMBER 2022

TRITON ENGINEERING SERVICES LIMITED

Consulting Engineers

SCALE:

H: 1:250 H: 1:500
V: 1:50 V: 1:100
(4"=10') (11"=11')

UNLESS OTHERWISE SHOWN

DRAWING NUMBER

05

