

KEY PLAN — CENTRE WELLINGTON
N.T.S.

LIST OF DRAWINGS

- 01 — PLAN AND PROFILE
HIGH STREET TO STA. 1+160
- 02 — PLAN AND PROFILE
STA. 1+160 TO STA. 1+340
- 03 — PLAN AND PROFILE
STA. 1+340 TO STA. 1+520
- 04 — PLAN AND PROFILE
STA. 1+520 TO STA. 1+700
- 05 — PLAN AND PROFILE
STA. 1+700 TO BRIDGE STREET
- 06 — TYPICAL SECTIONS AND DETAILS

Township of Centre Wellington



CONSTRUCTION OF MUNICIPAL WATERMAIN

McNAB STREET (ELORA)


PROJECT No. M6479


CONTRACT No. RFT-20-23

Mayor:
SHAWN WATTERS


Chief Administrative Officer:
DAN WILSON

ISSUED FOR TENDER — APRIL, 2023
ISSUED FOR CONSTRUCTION —
AS RECORDED —

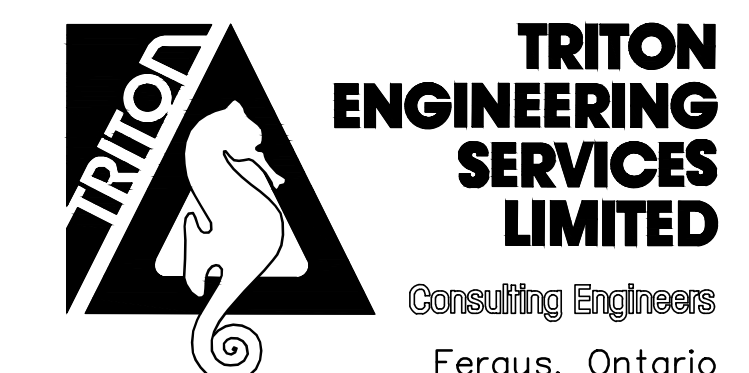

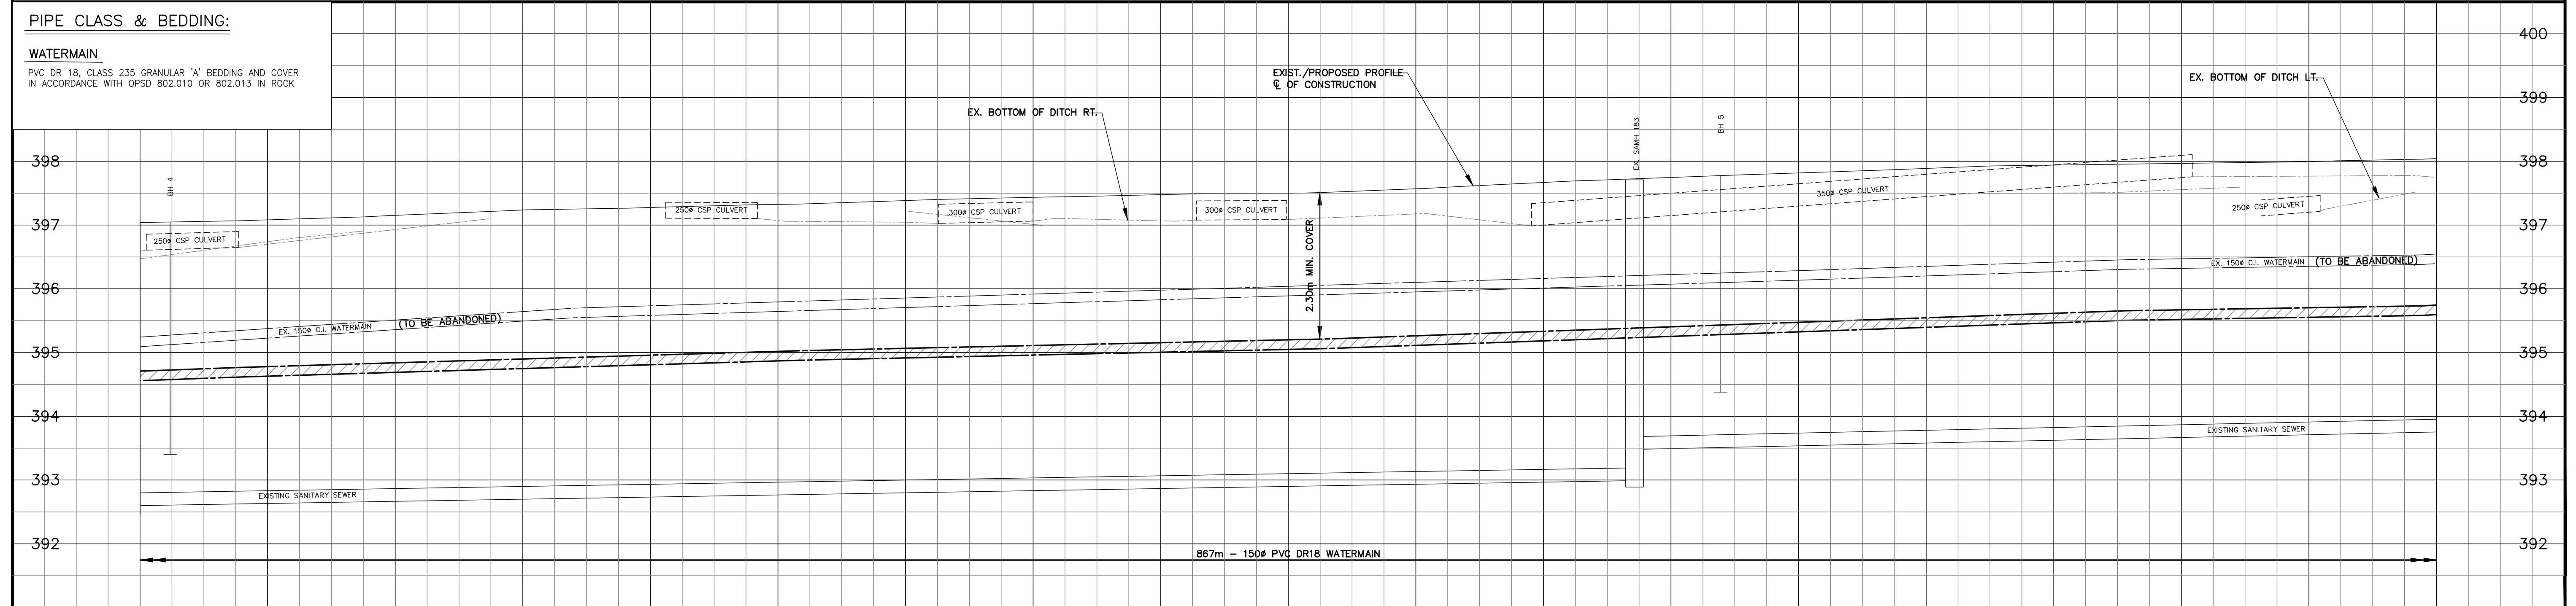

DEPTH OF MATERIALS				
LOCATION	HOT MIX ASPHALT		GRANULAR (FULL WIDTH)	
	SURFACE	BINDER	GRANULAR BASE	GRANULAR SUBBASE
McNAB STREET	60mm HL 4	—	150mm 'A'	450mm 'B' TYPE III
PRIVATE GRAVEL ENTRANCES	—	—	150mm 'A'	150mm 'B' TYPE III
PRIVATE ASPHALT ENTRANCES	50mm HL 3F	—	150mm 'A'	150mm 'B' TYPE III
WALKWAY (OPTION 1)	60mm HL 4	—	150mm 'A'	450mm 'B' TYPE III
WALKWAY (OPTION 2)	125mm CONCRETE	—	150mm 'A'	385mm 'B' TYPE III

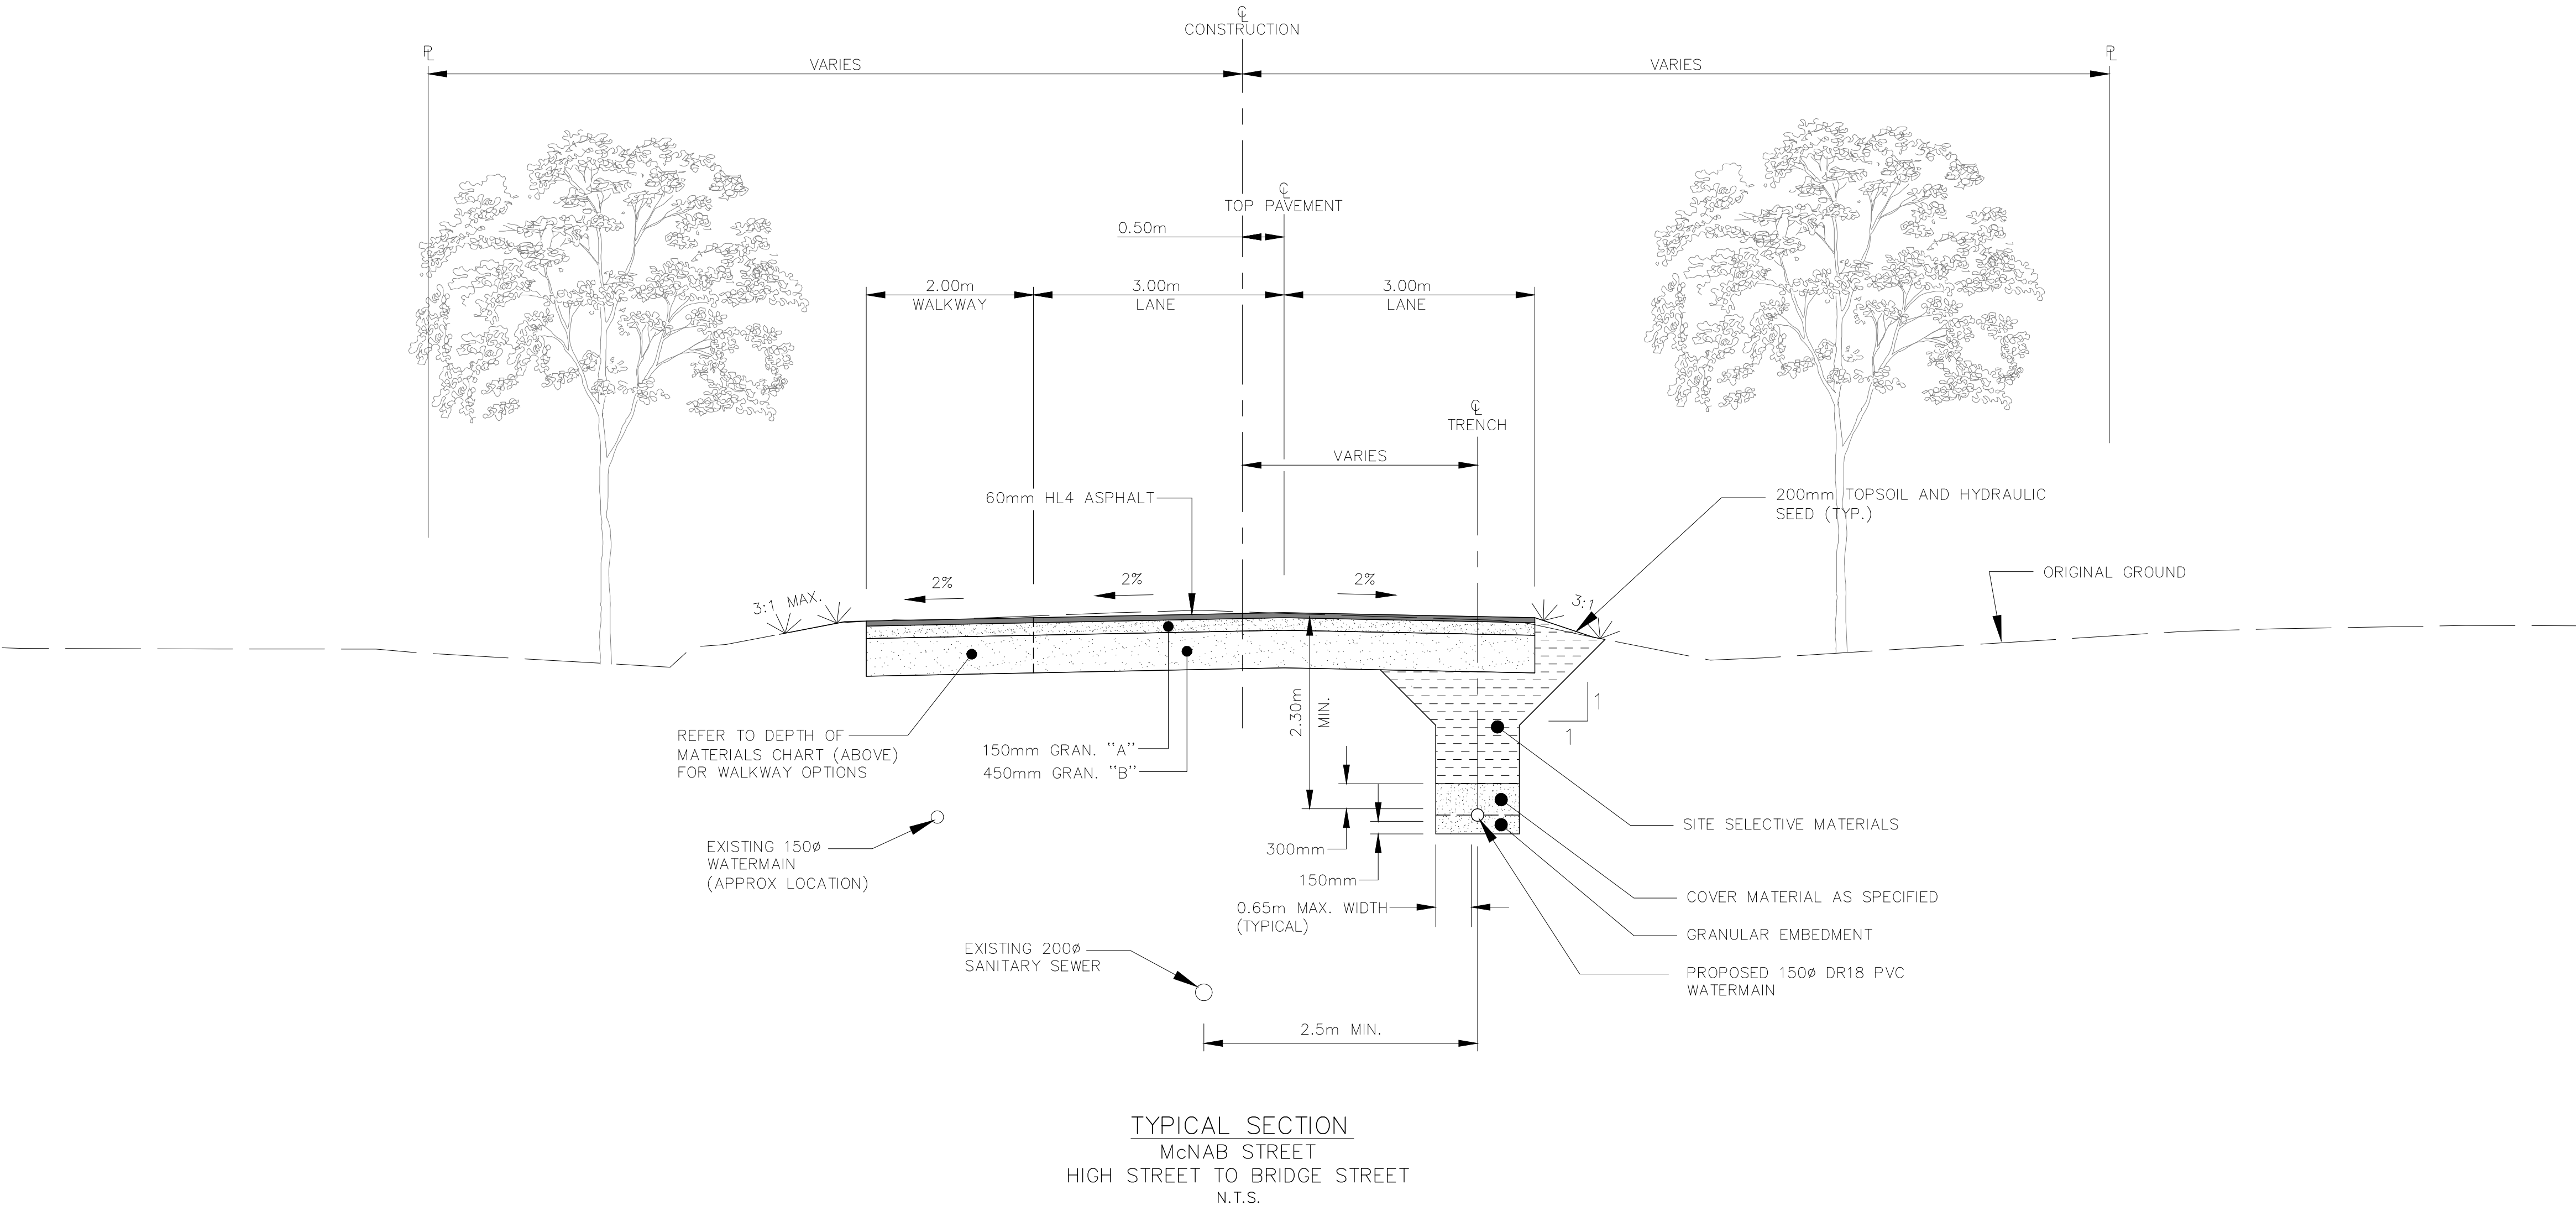

NOTES


No	DATE	REVISION	INITIAL
1	APR. 2023	ISSUED FOR TENDER	D.G.D.



CONSTRUCTION OF MUNICIPAL WATERMAIN
McNAB STREET
(ELORA)

TOWNSHIP OF CENTRE WELLINGTON
1 MacDONALD SQUARE
ELORA, ONTARIO N0B 1S0
TYPICAL SECTIONS & DETAILS
McNAB STREET

CONTRACT No	RF-20-23
PROJECT No	M 6479
DRAWN BY:	K.J.G. (AUC/040)
CHECKED BY:	D.G.D.
APPROVED BY:	D.G.D.
DATE:	JANUARY 2023

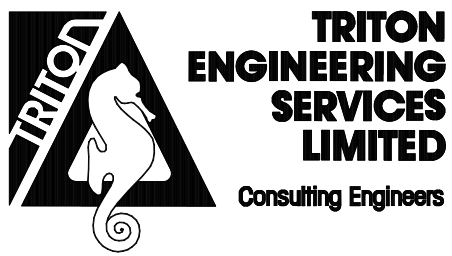

SCALES	
AS SHOWN	
HORIZONTAL	VERTICAL
DRAWING NUMBER	06